

2010 BIO INTERNATIONAL CONVENTION

MAY 3 - 6, 2010

HYATT REGENCY CHICAGO

RIVERSIDE CENTER


NOTE: FLOOR PLAN IS SUBJECT TO FIRE MARSHAL APPROVAL.

REVISION DATE:
7/20/2009 YV

BOOTH COUNT

Inventory as of 07/20/2009

Dimension	Size	Qty	SqFt
10x10'	100	58	5,800
10x20'	200	3	600
20x20'	400	1	400
Totals:			62 6,800

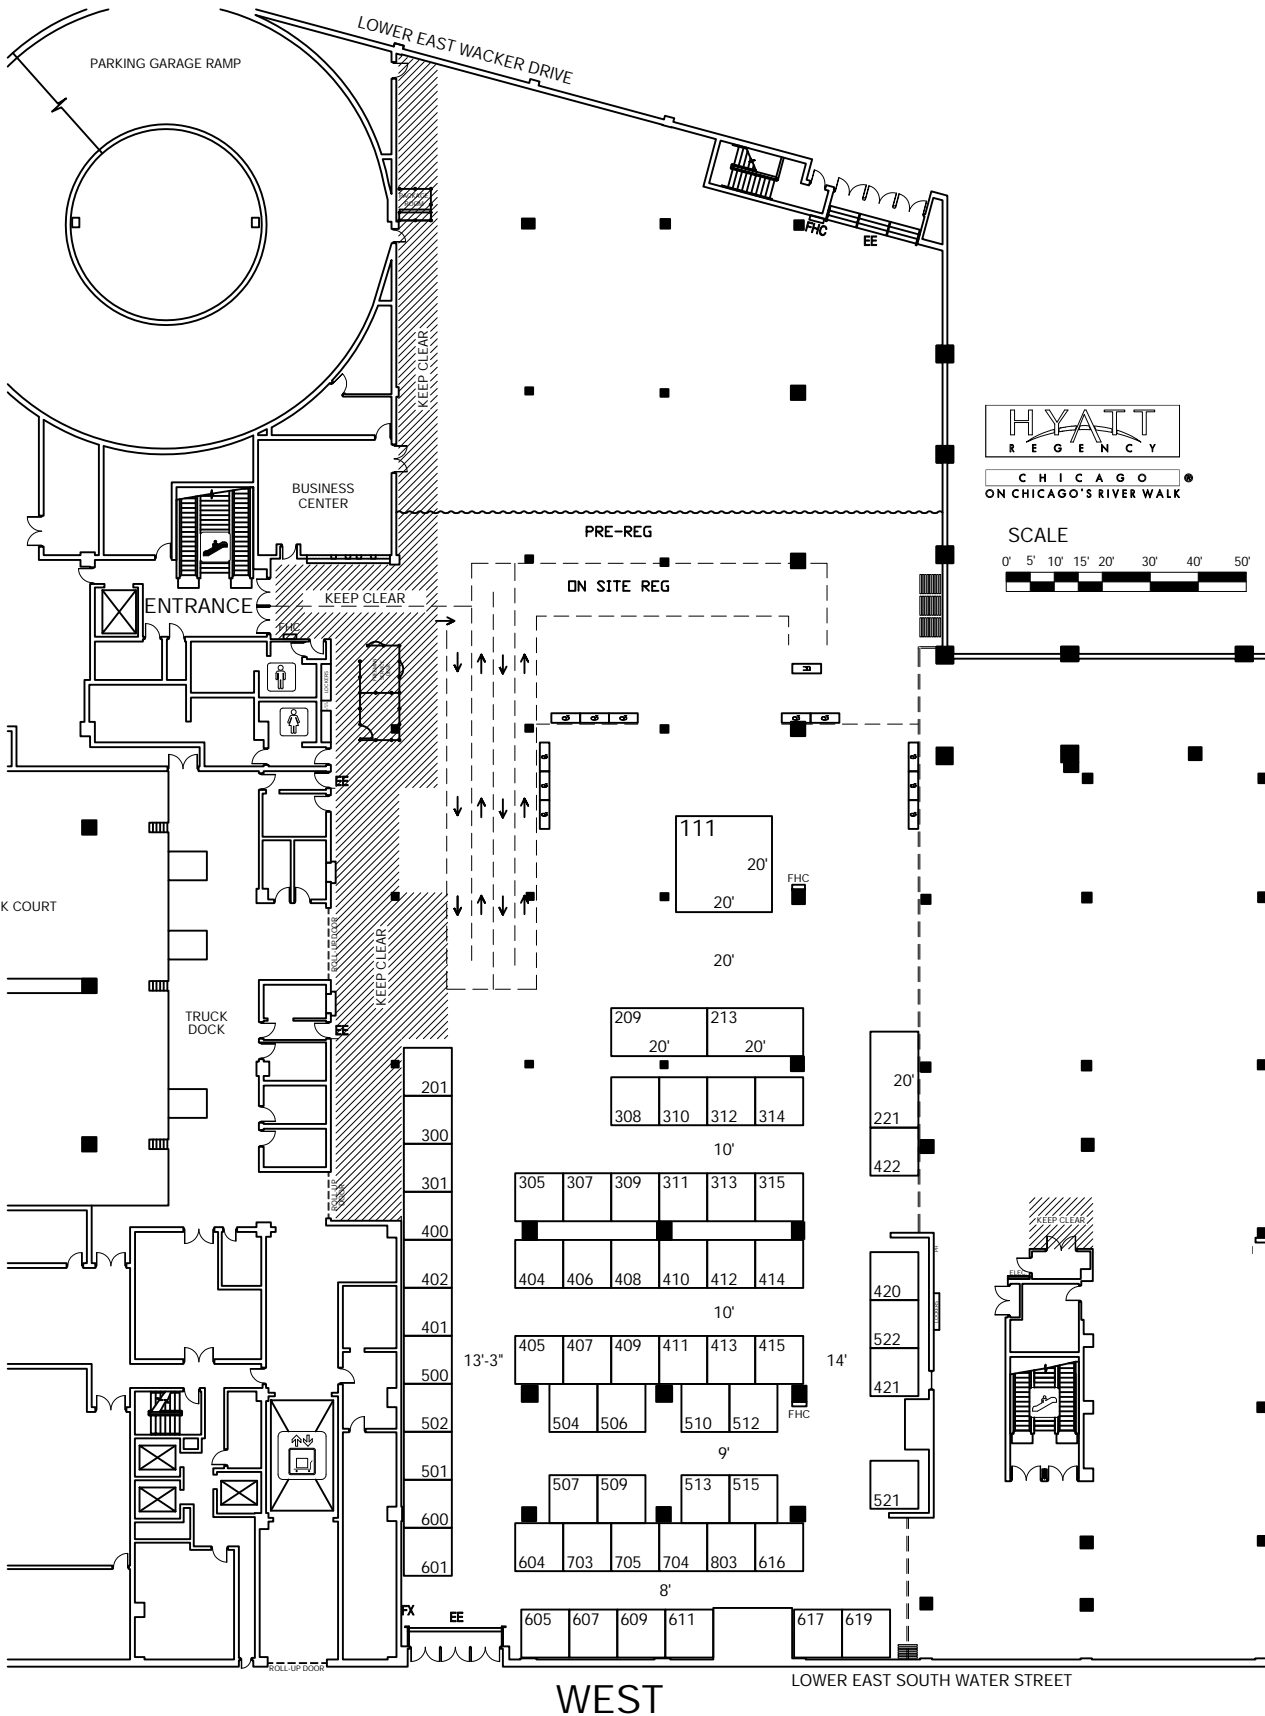

BLDG. LEGEND:

* = LAST IN - FIRST OUT

F R E E M A N

DRAWING STARTED:
7/17/2009 YV

FILE PATH:
O:\Design\master\2010\06 June\BIO
2010\Floor plans\BIO CAREER FAIR_Hyatt
Regency Chicago_West.dwg
DRAWING NAME:
BIO CAREER FAIR_HYATT REGENCY CHIC

HALL NAME:
HYATT REGENCY CHICAGO

JOB NUMBER:
204575

ACCT. EXEC.:
DOMINICK ESPOSITO

NOT TO SCALE

DISCLAIMER

EVERY EFFORT HAS BEEN MADE TO ENSURE THE ACCURACY OF ALL INFORMATION CONTAINED ON THIS FLOORPLAN. HOWEVER NO WARRANTIES, EITHER EXPRESSED OR IMPLIED ARE MADE WITH RESPECT TO THIS FLOORPLAN IF THE LOCATION OF BUILDING COLUMNS, UTILITIES OR OTHER ARCHITECTURAL COMPONENTS OF THE FACILITY IS A CONSIDERATION IN THE CONSTRUCTION OR USAGE OF AN EXHIBIT, IT IS THE SOLE RESPONSIBILITY OF THE EXHIBITOR TO PHYSICALLY INSPECT THE FACILITY TO VERIFY ALL DIMENSIONS AND LOCATIONS.

© COPYRIGHT 2007, FREEMAN CO.
ALL RIGHTS RESERVED.